


Gr. 2597 to Waiaha
C. Bolte

L.C.A. 33 F.L.
to Lula

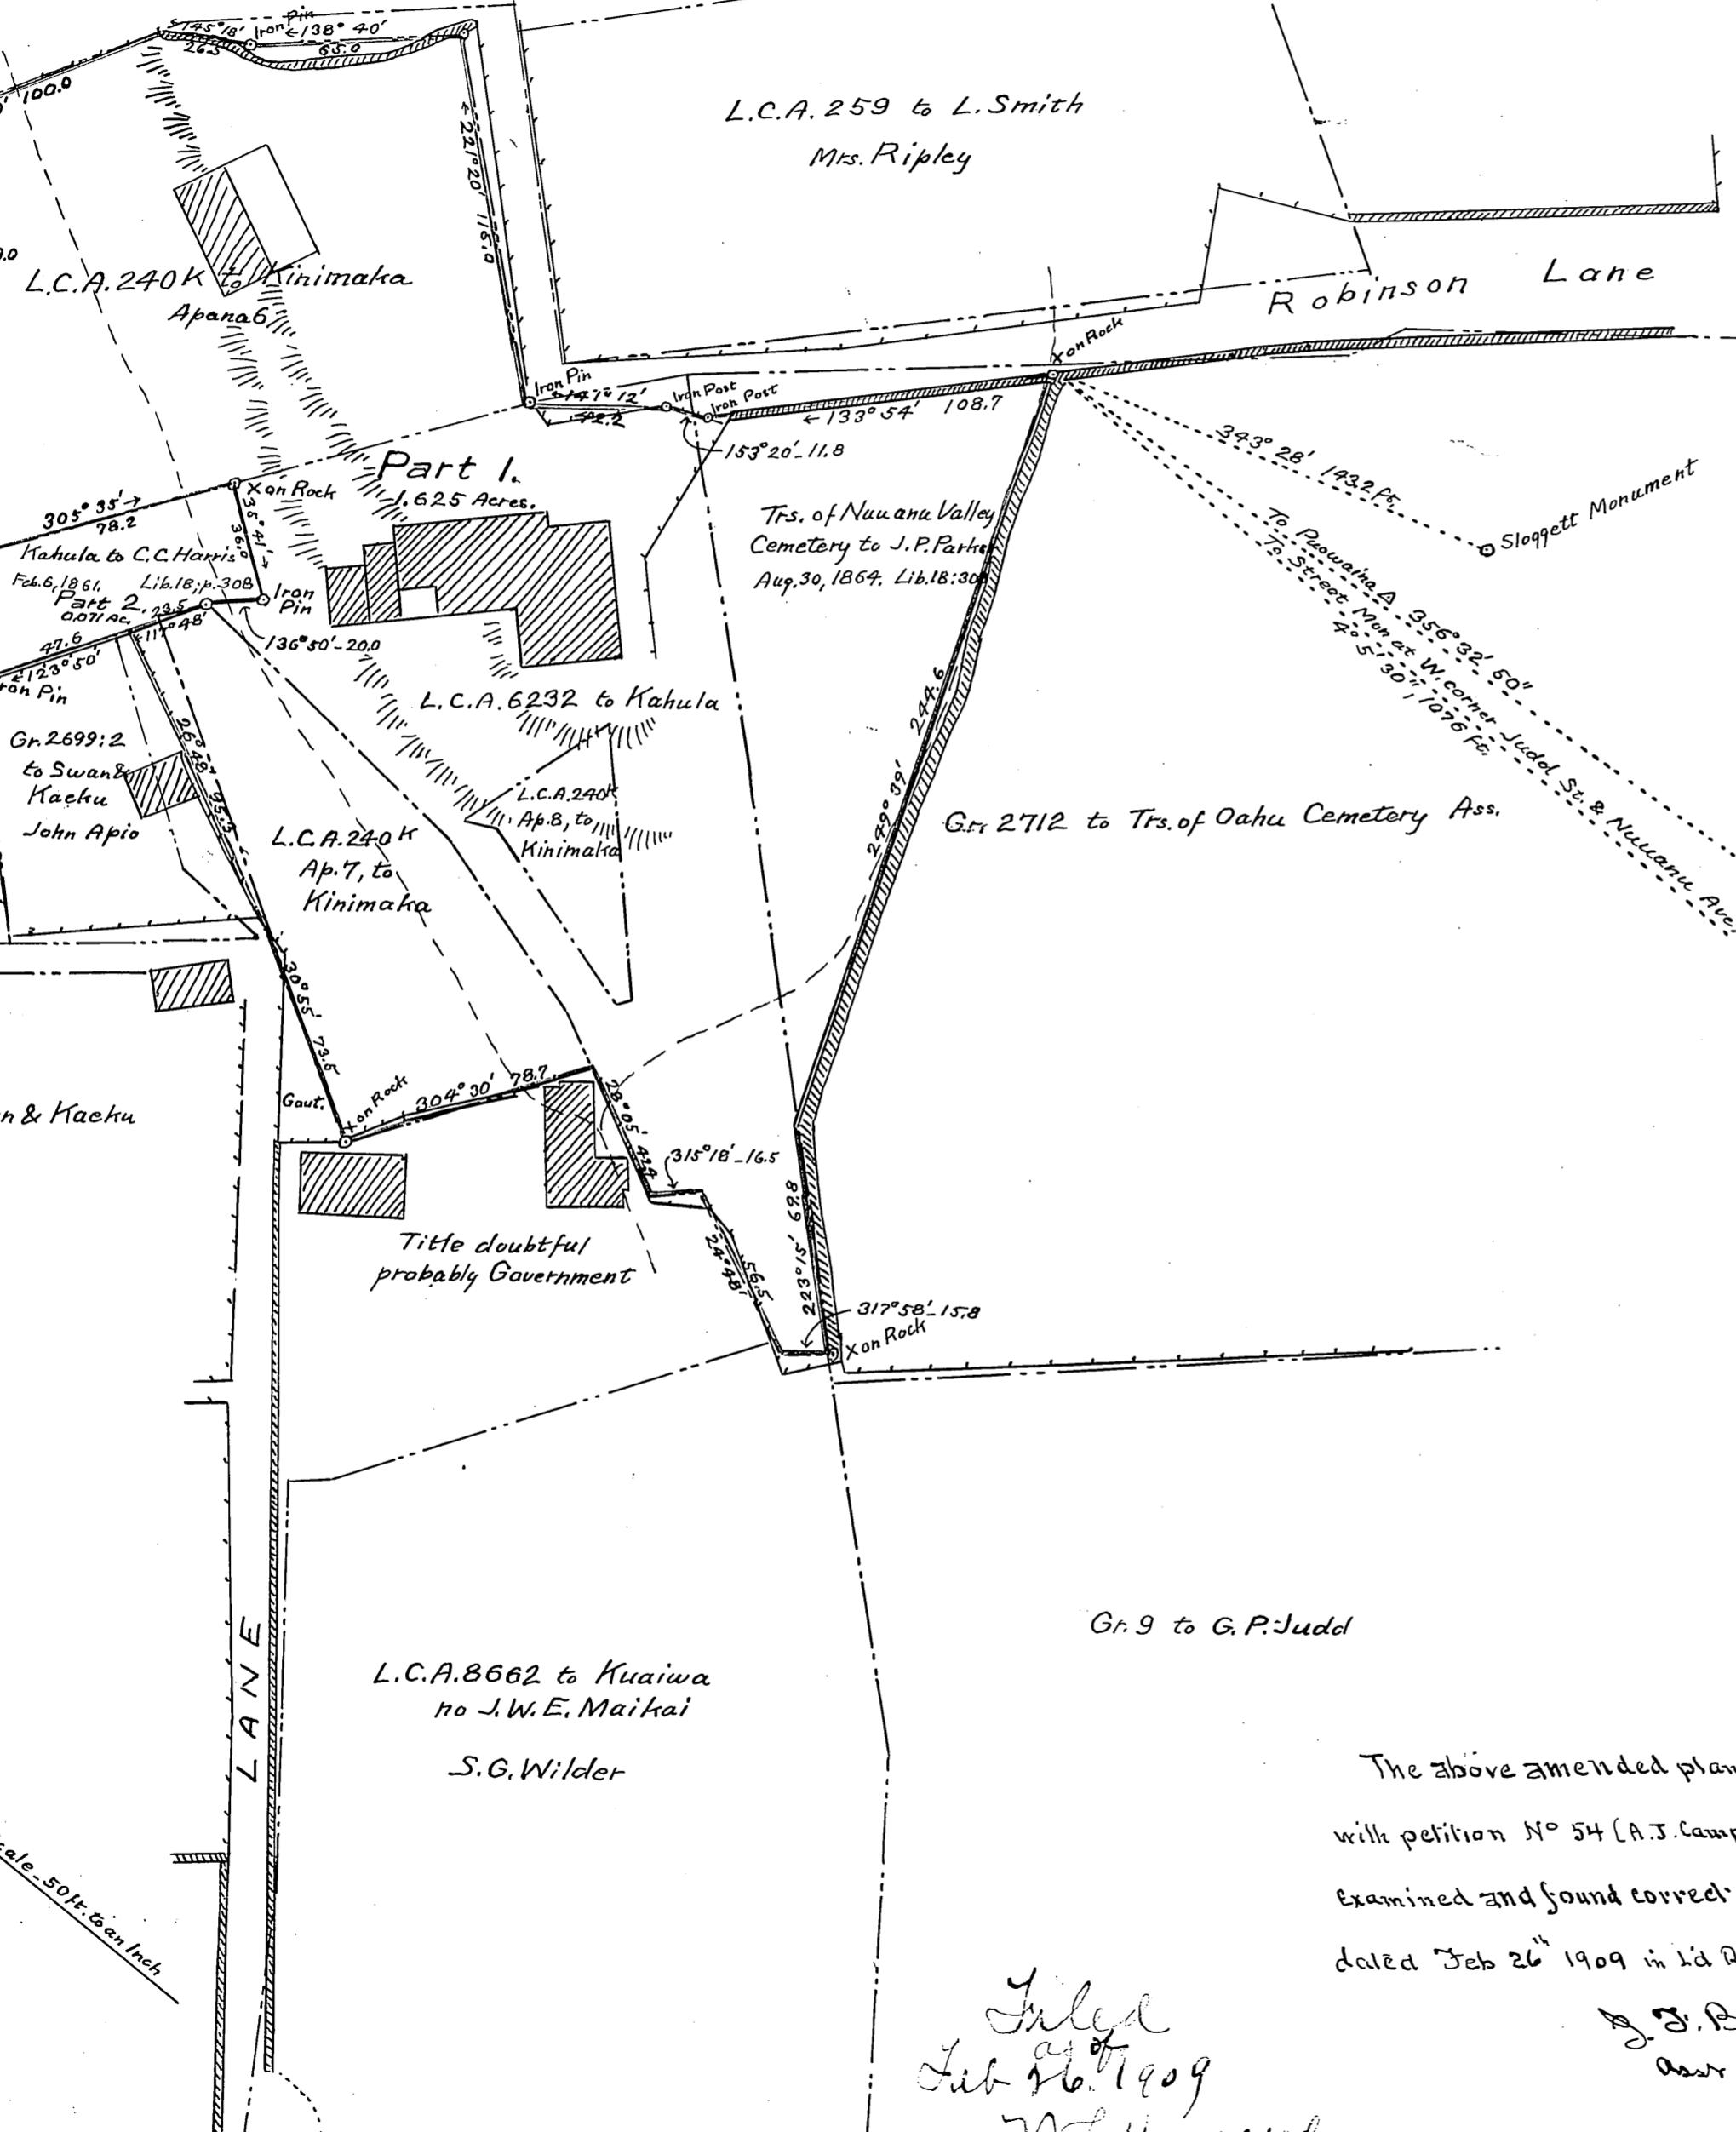

Territory of Hawaii. Court of Land Registration.
Map and description with Petition No. 54, A.J. Campbell et al.

Part 1.

Land in Kaaleo, Honolulu, being Apahas 6, 7, and 8 of L.C.A. 240K, R.Ps. 1603, 1604, & 1605, to Kinimaha, and L.C.A. 6232, R.P. 1601, to Kahula.

Commencing on the lower side of Robinson Lane at a + cut on a rock on the upper edge of stone wall, said + being located by the following true azimuths and distances:

To Monument at the west corner of Judd St. and Nuuanu Ave. on 20-ft. offsets to the new southwest and northwest lines of these streets $40^{\circ} 05' 30''$, 1076 ft.

To Puowaina or Punchbowl Triangulation Station $356^{\circ} 32' 50''$, To top of stone obelisk in memory of Henry C. Sloggett, $343^{\circ} 28'$, 143.2 feet; the boundary runs thence by true azimuths as follows:

1. $133^{\circ} 54'$, 108.7 feet, along lower side of Robinson Lane to iron fencepost,
 2. $153^{\circ} 20'$, 11.8 ", same to iron fence post,
 3. $141^{\circ} 12'$, 42.2 ", " pin in gateway,
 4. $227^{\circ} 20'$, 115.0 ", northwest side of Lane to west corner of large rock in stone wall,
 5. $138^{\circ} 40'$, 65.0 ", Grant 2597 to Waiaha,
 6. $145^{\circ} 18'$, 26.5 ", " " " corner post
 7. $120^{\circ} 30'$, 100.0 ", " " of fence,
 8. $75^{\circ} 45'$, 50.0 ", fence to L.C.A. 8075 to Hopu,
 9. $304^{\circ} 45'$, 9.0 ", " " along " " " ",
 10. $31^{\circ} 15'$, 80.0 ", " " " ",
 11. $305^{\circ} 35'$, 78.2 ", Part 2 to + on rock,
 12. $35^{\circ} 41'$, 86.0 ", " " " iron pin,
 13. $136^{\circ} 50'$, 20.0 ", " " " to corner post of fence
 14. $117^{\circ} 48'$, 23.5 ", " " " Apaha 2 of Grant 2699 to Swan & Kaeche to corner post of fence,
 15. $26^{\circ} 48'$, 95.3 ", " " government land to + on rock,
 16. $30^{\circ} 55'$, 73.5 ", " " land occupied by S.G. Wilder to corner post of fence,
 17. $304^{\circ} 30'$, 78.7 ", " same,
 18. $28^{\circ} 05'$, 42.4 ", " " to + on rock on northwest edge
 19. $315^{\circ} 18'$, 16.5 ", " " of cemetery wall,
 20. $24^{\circ} 48'$, 56.5 ", " " to + on rock on northwest edge
 21. $317^{\circ} 58'$, 15.8 ", " cemetery wall,
 22. $223^{\circ} 15'$, 69.8 ", " the northwest edge of the cemetery wall,
 23. $249^{\circ} 39'$, 244.6 ", " same to the point of commencement.
- Containing an area of 1.625 Acres.

Part 2.

Commencing at an iron pin at the northwest corner of Apaha 2 of Grant 2699 to Swan & Kaeche, from which a monument at the west corner of Judd Street and Nuuanu Avenue on 20-ft offsets to the new southwest and northwest lines of these streets bears by true azimuths $350^{\circ} 55' 30''$, and is distant 1285.0 feet, the boundary runs by true azimuths as follows:

1. $224^{\circ} 53'$, 36.0 feet, along L.C.A. 8075 to Hopu,
 2. $296^{\circ} 20'$, 6.7 ", " Part 1, to + on rock,
 3. $305^{\circ} 35'$, 78.2 ", " 1, " iron pin,
 4. $35^{\circ} 41'$, 36.0 ", " 1, " "
 5. $136^{\circ} 50'$, 20.0 ", " 1, " "
 6. $117^{\circ} 48'$, 23.5 ", " Same to corner of fence,
 7. $123^{\circ} 50'$, 47.6 ", " Ap. 2 of Grant 2699 to Swan & Kaeche to point of commencement.
- Containing an area of 0.071 Acres.

Original Survey dated Honolulu, June 2, 1905.

Survey hereon modified according to decree of Court dated Feb. 26, 1909.

Arthur C. Alexander
Surveyor.

Oahu Cemetery Association

J.R. Holt Pres
54